

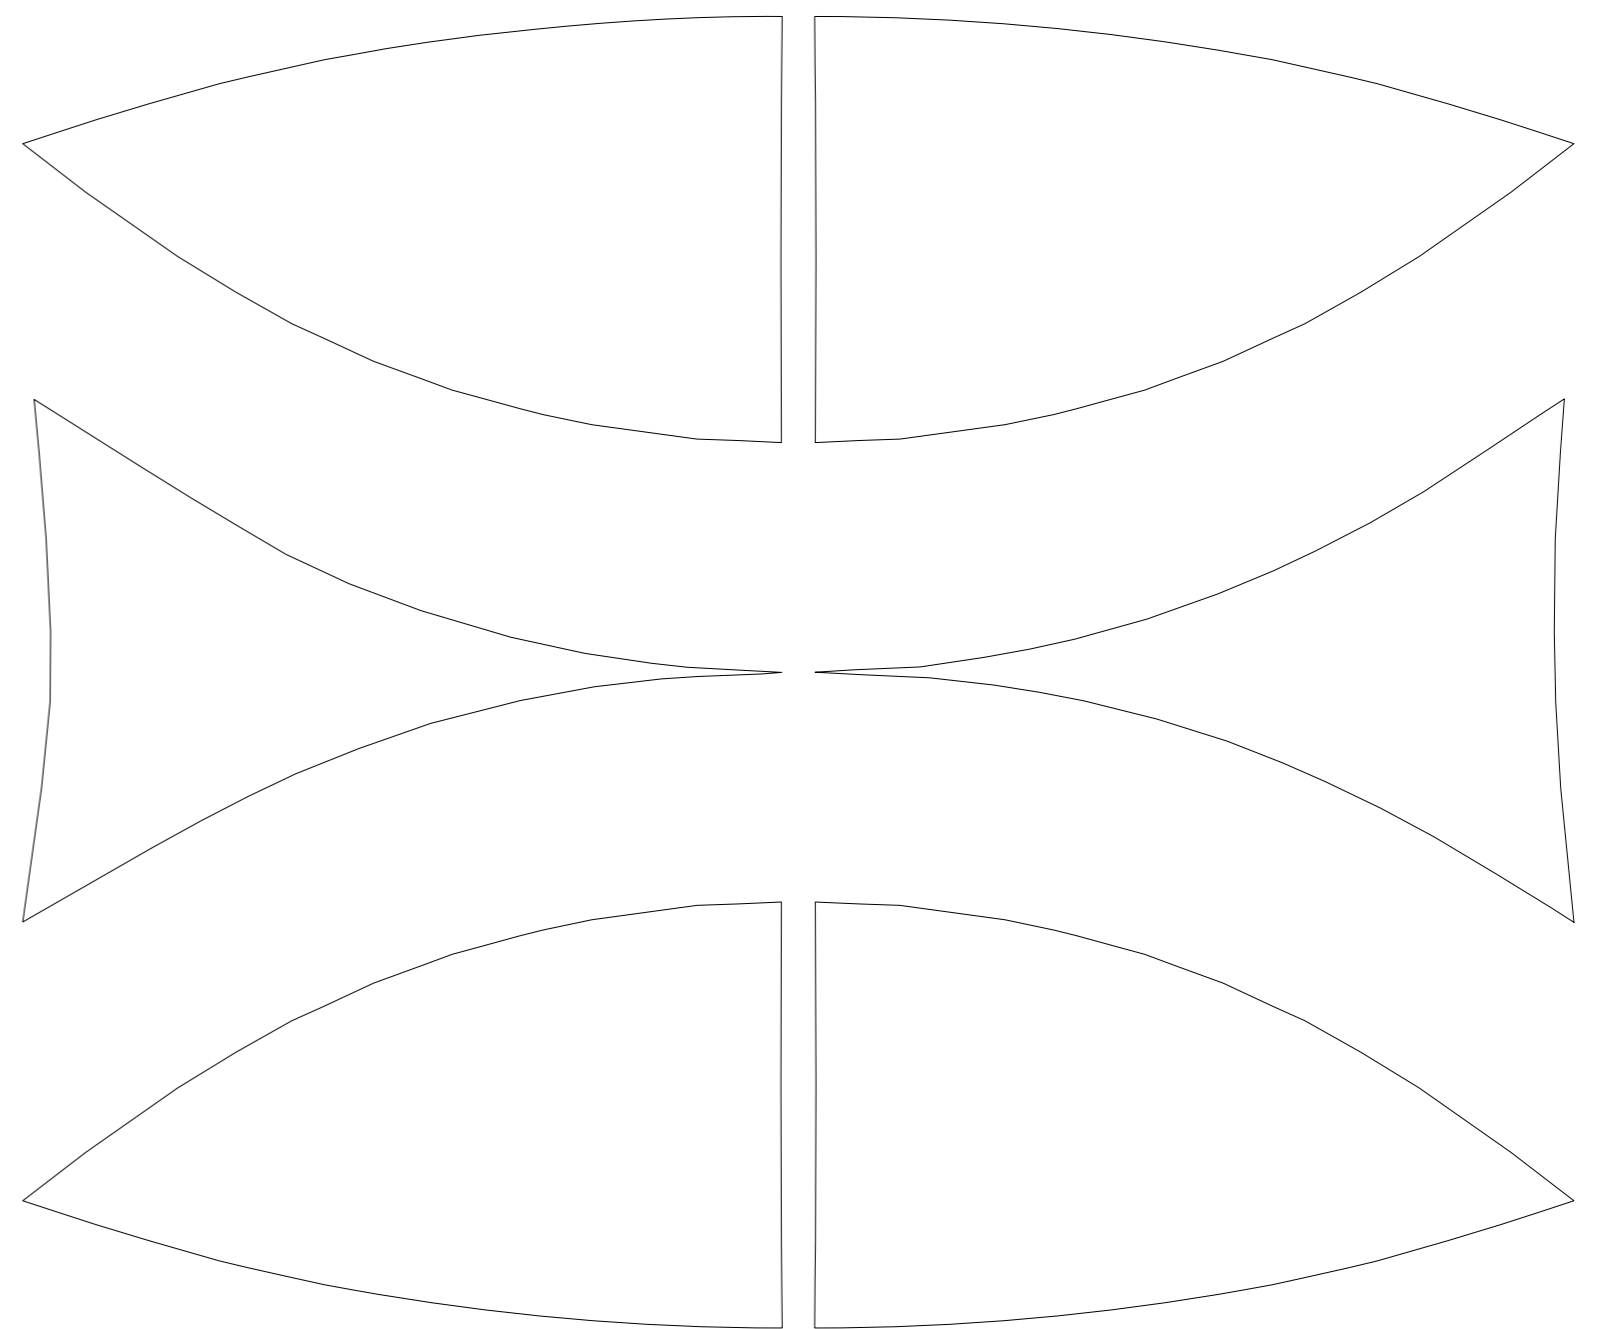
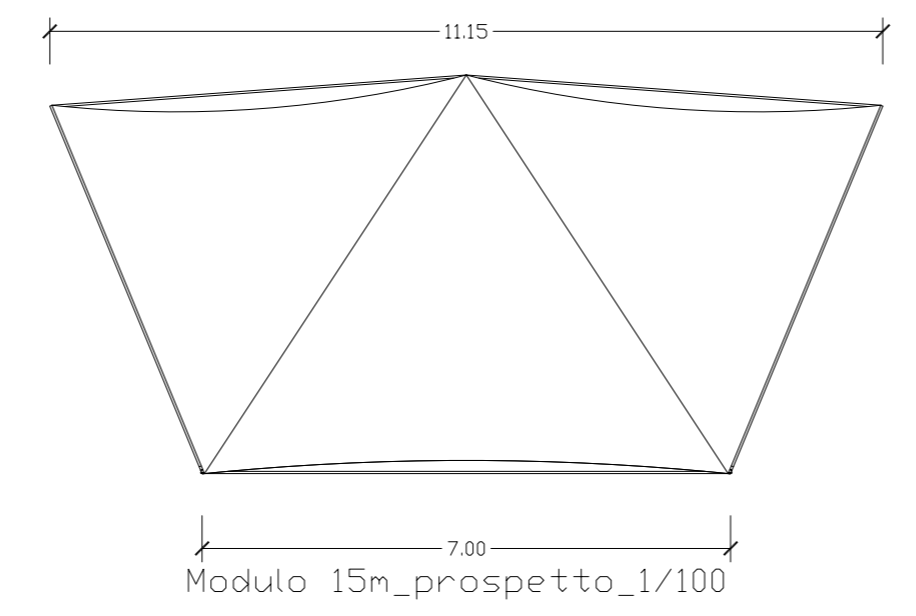
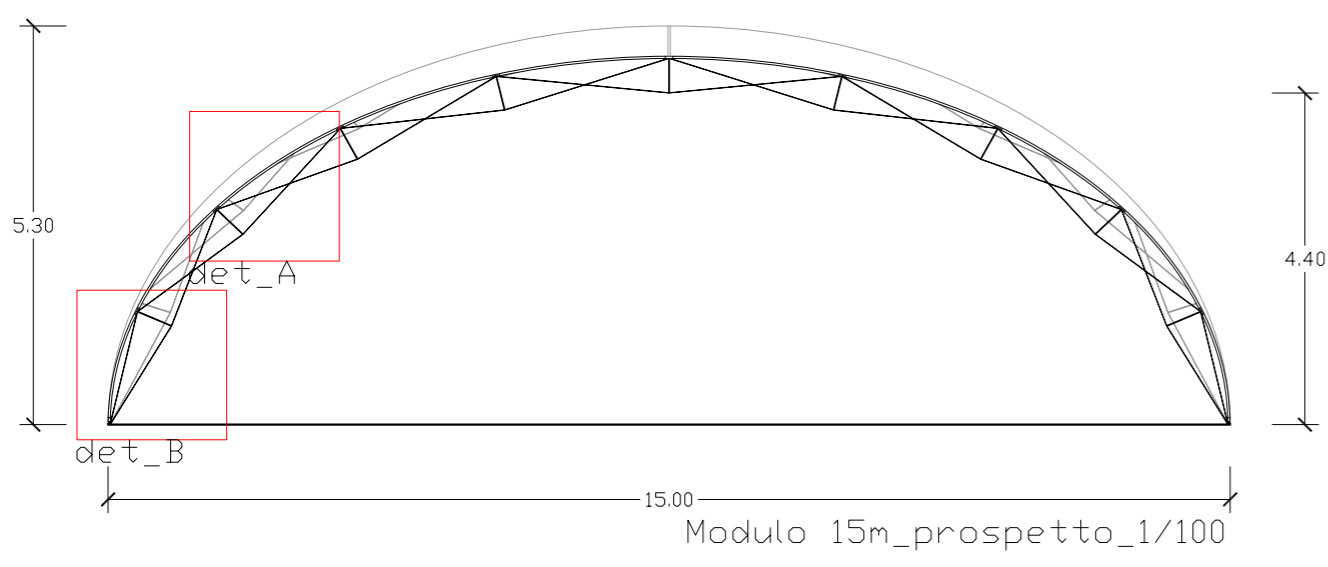
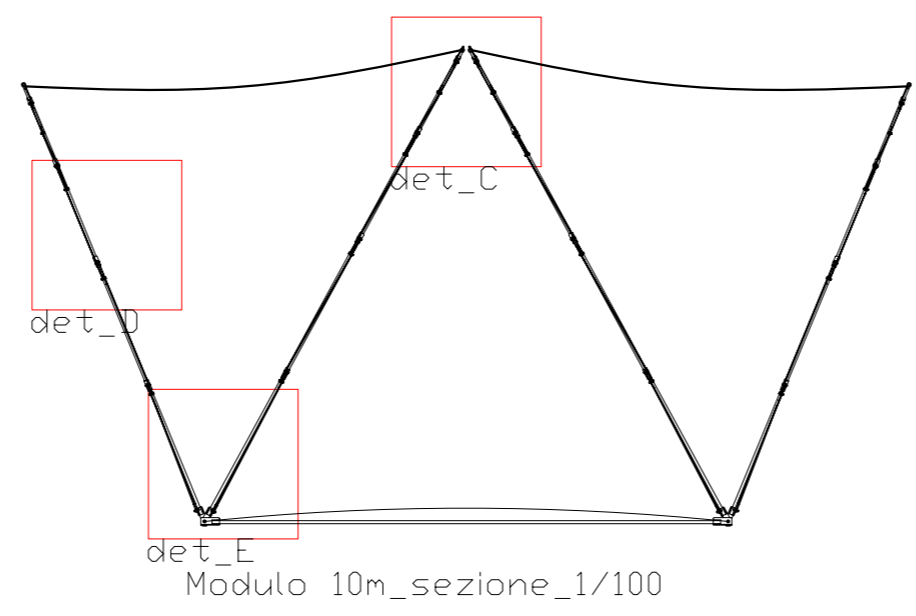
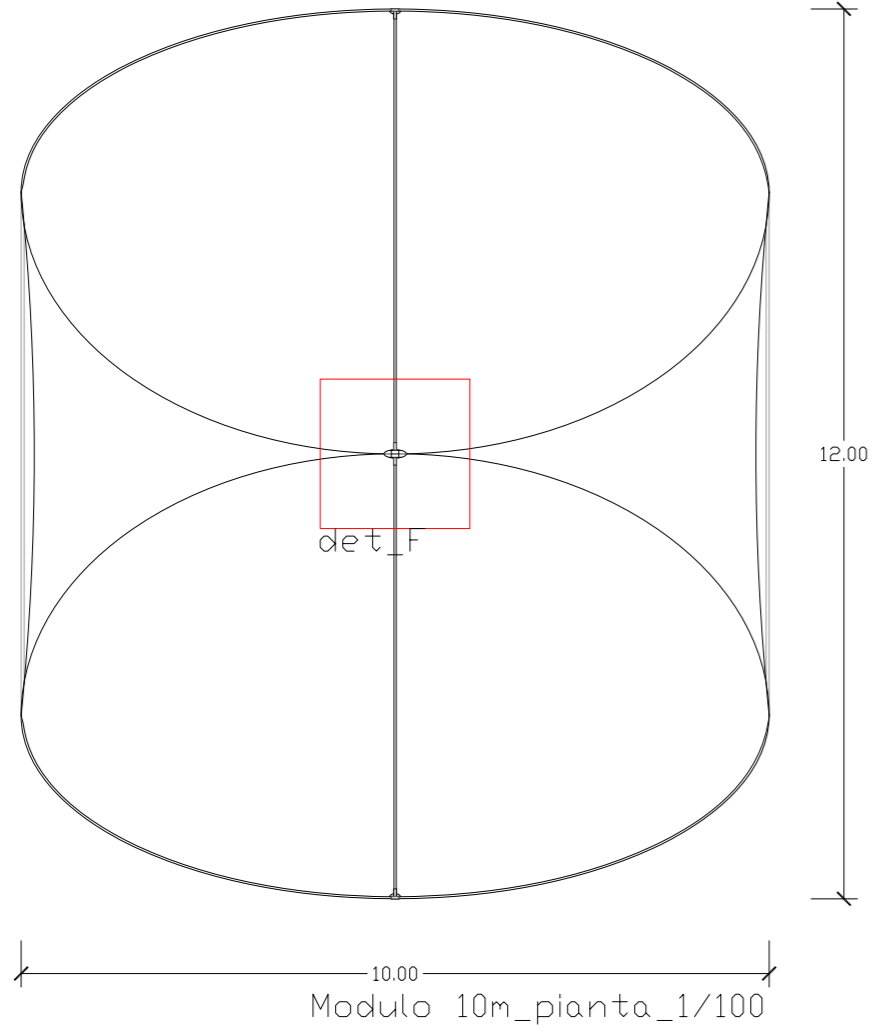
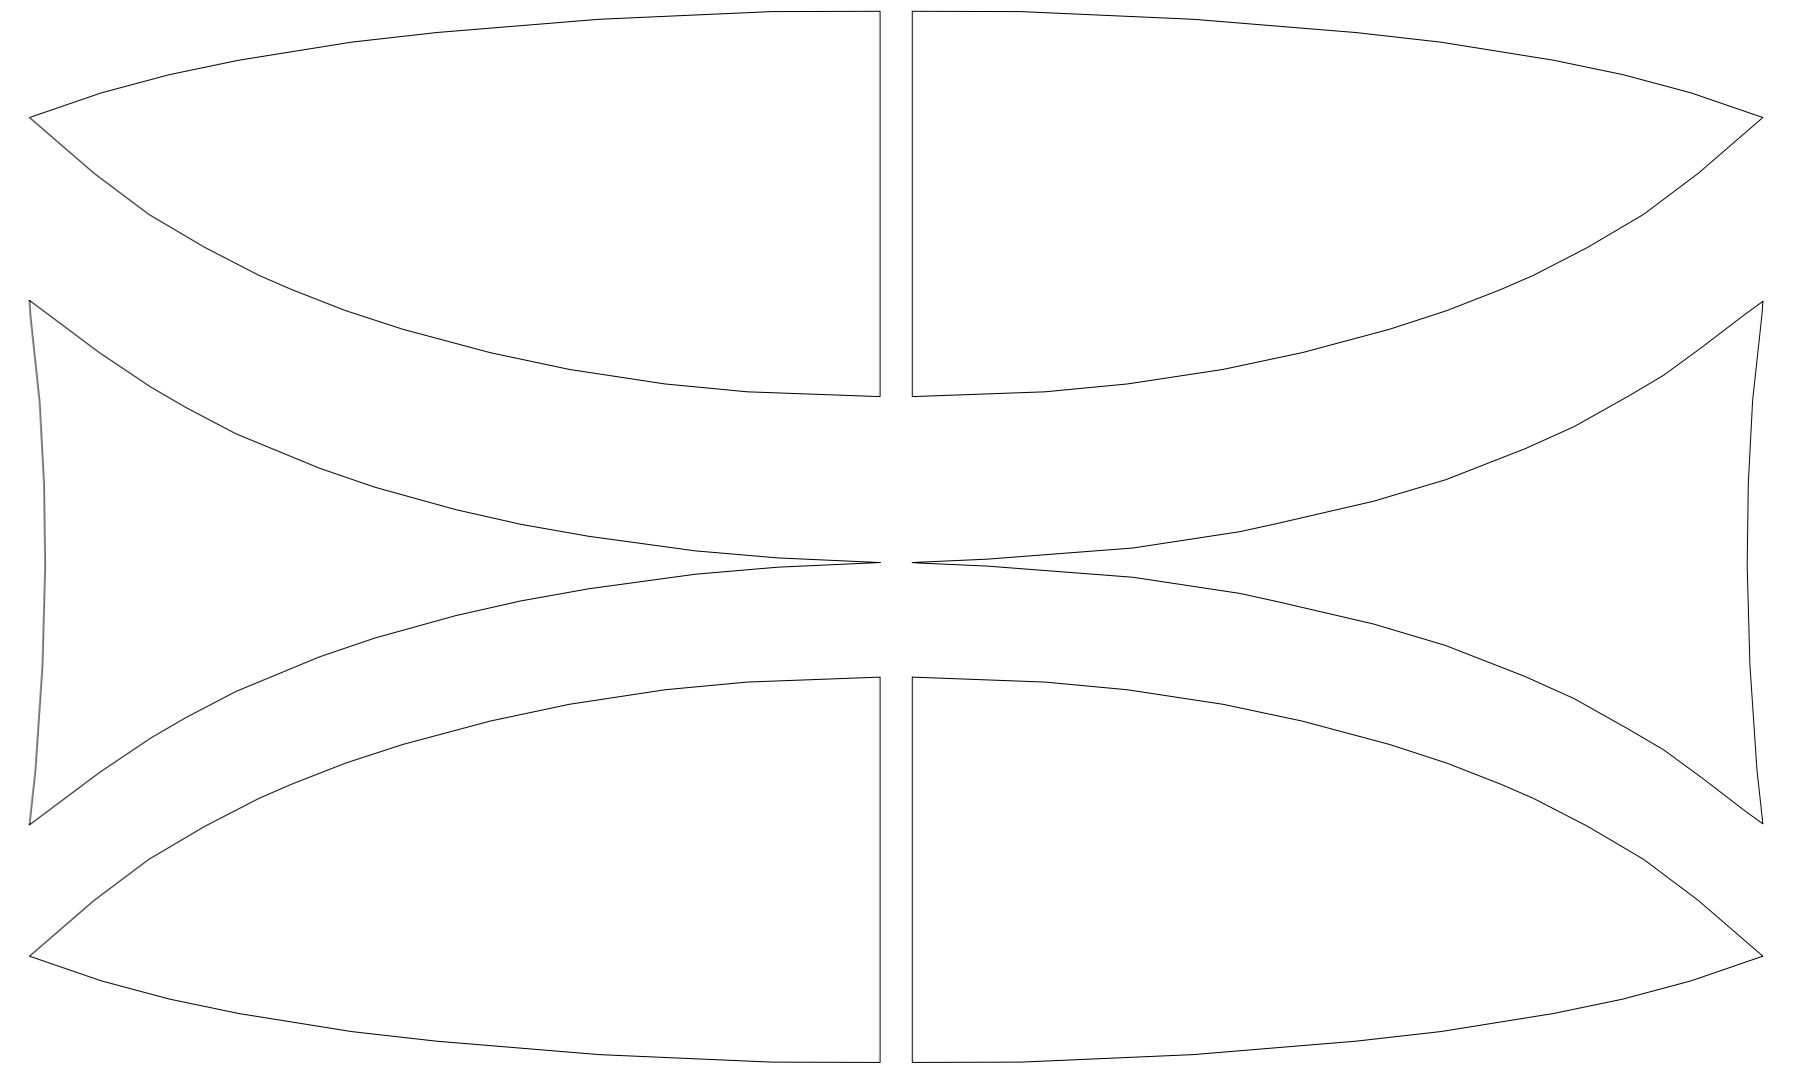
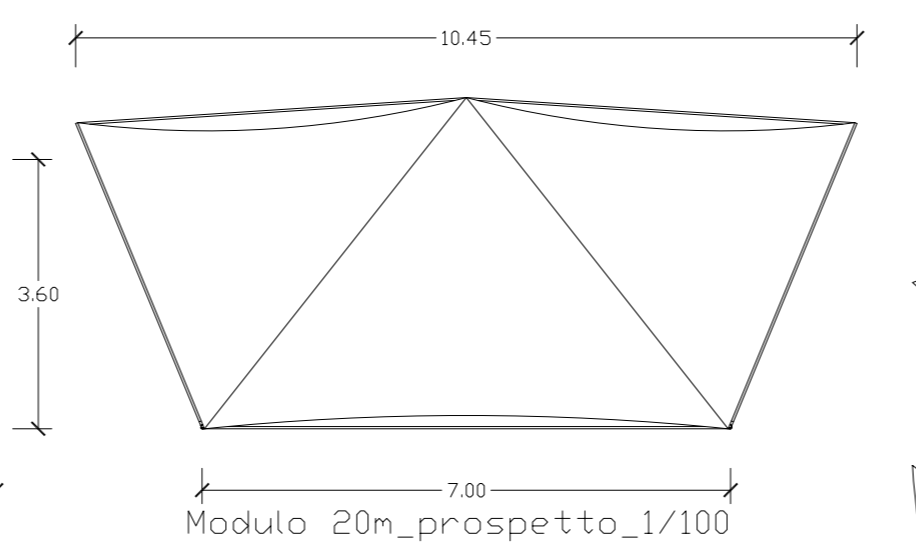


Modulo 10m_Cut Path_1/100

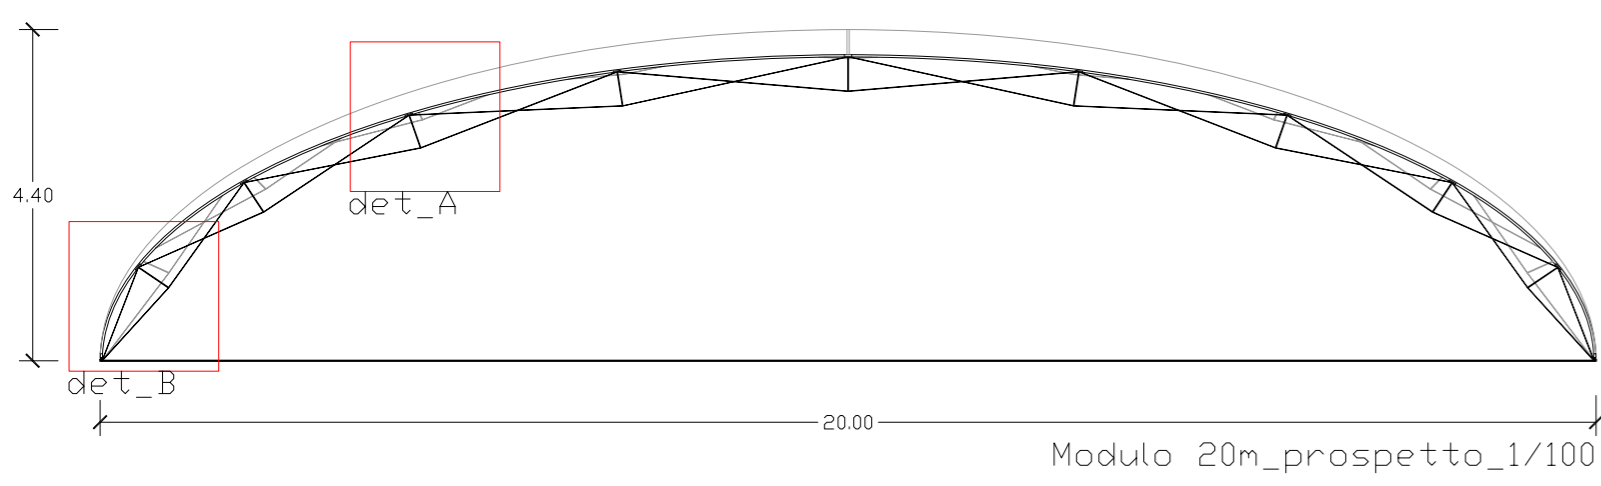

Modulo 15m_Cut Path_1/100

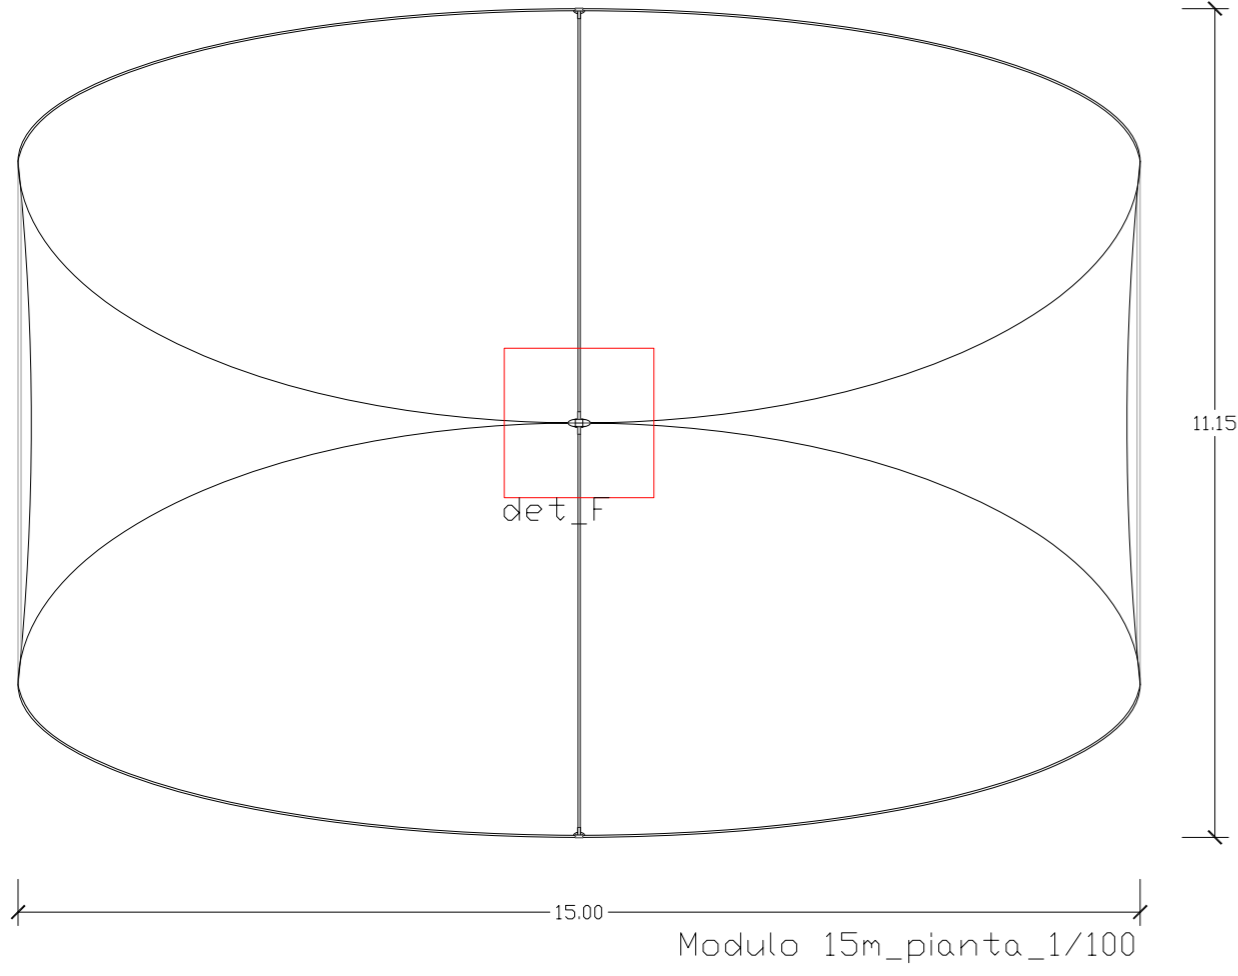

Modulo 20m_Cut Path_1/100

