
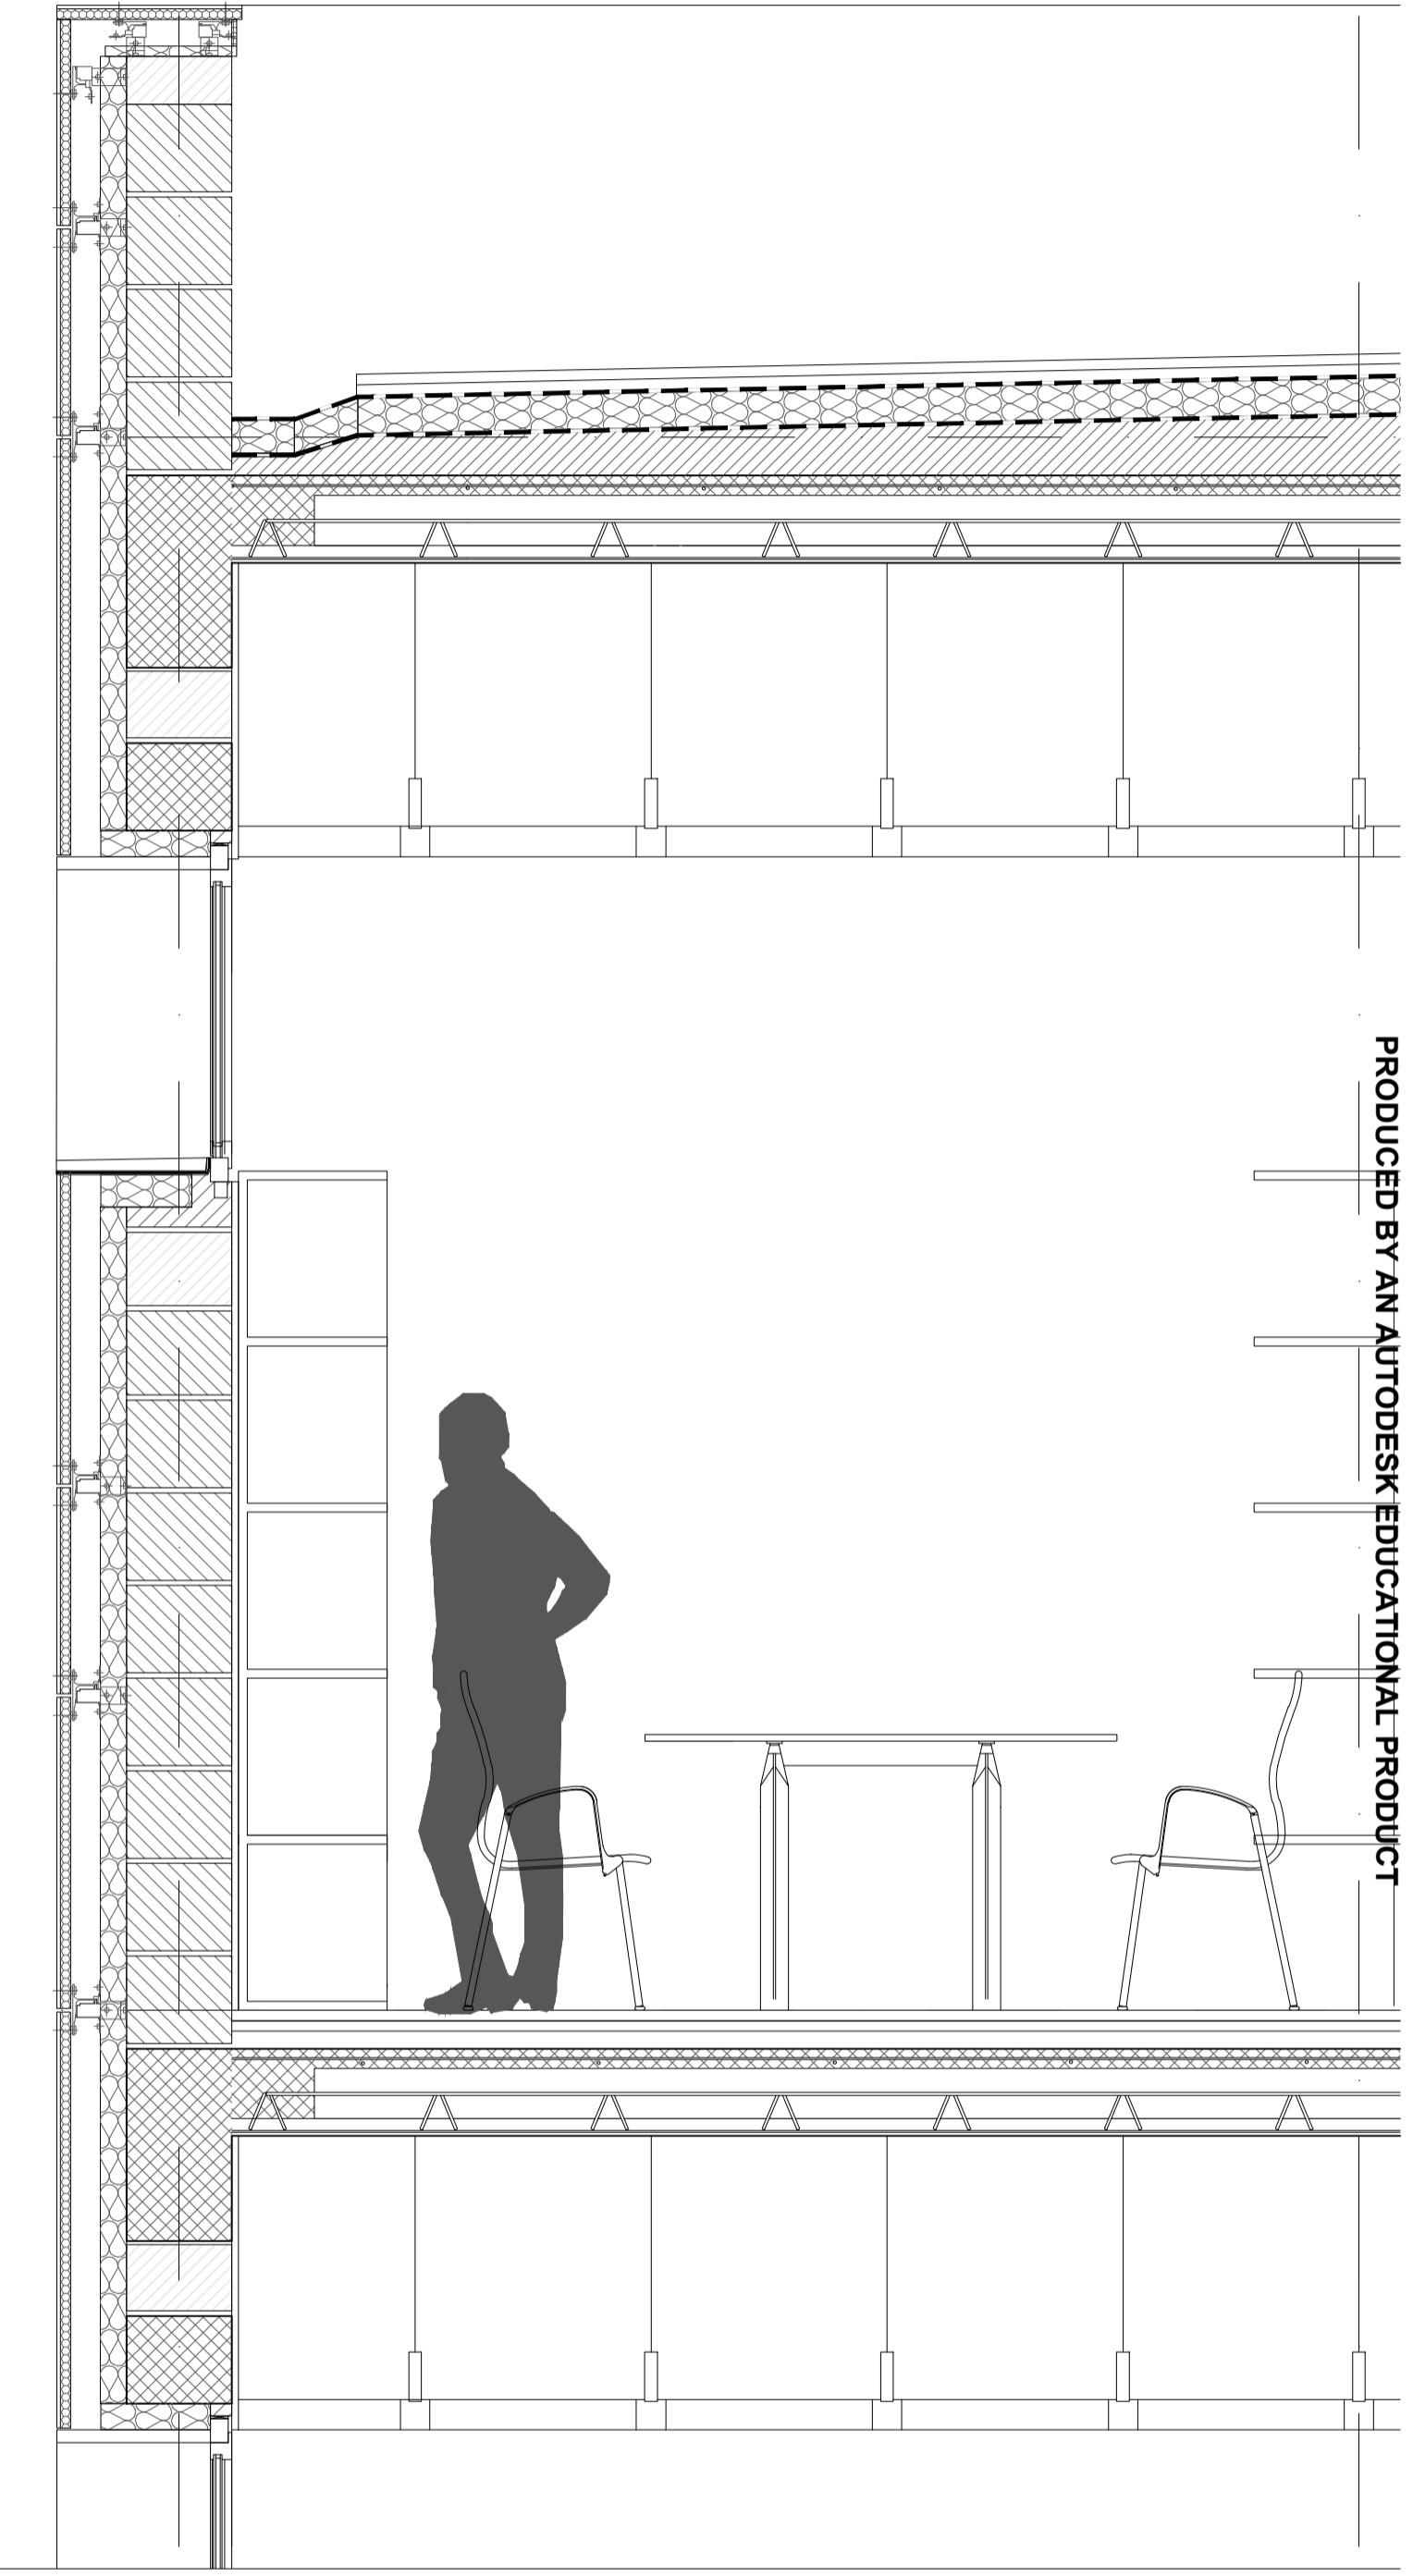


E D' D C B A

Dett.01

13.50 m Livello 03  
+09.00 m Livello 02  
+04.50 m Livello 01  
+00.00 m Livello 00  
-03.50 m Livello -01

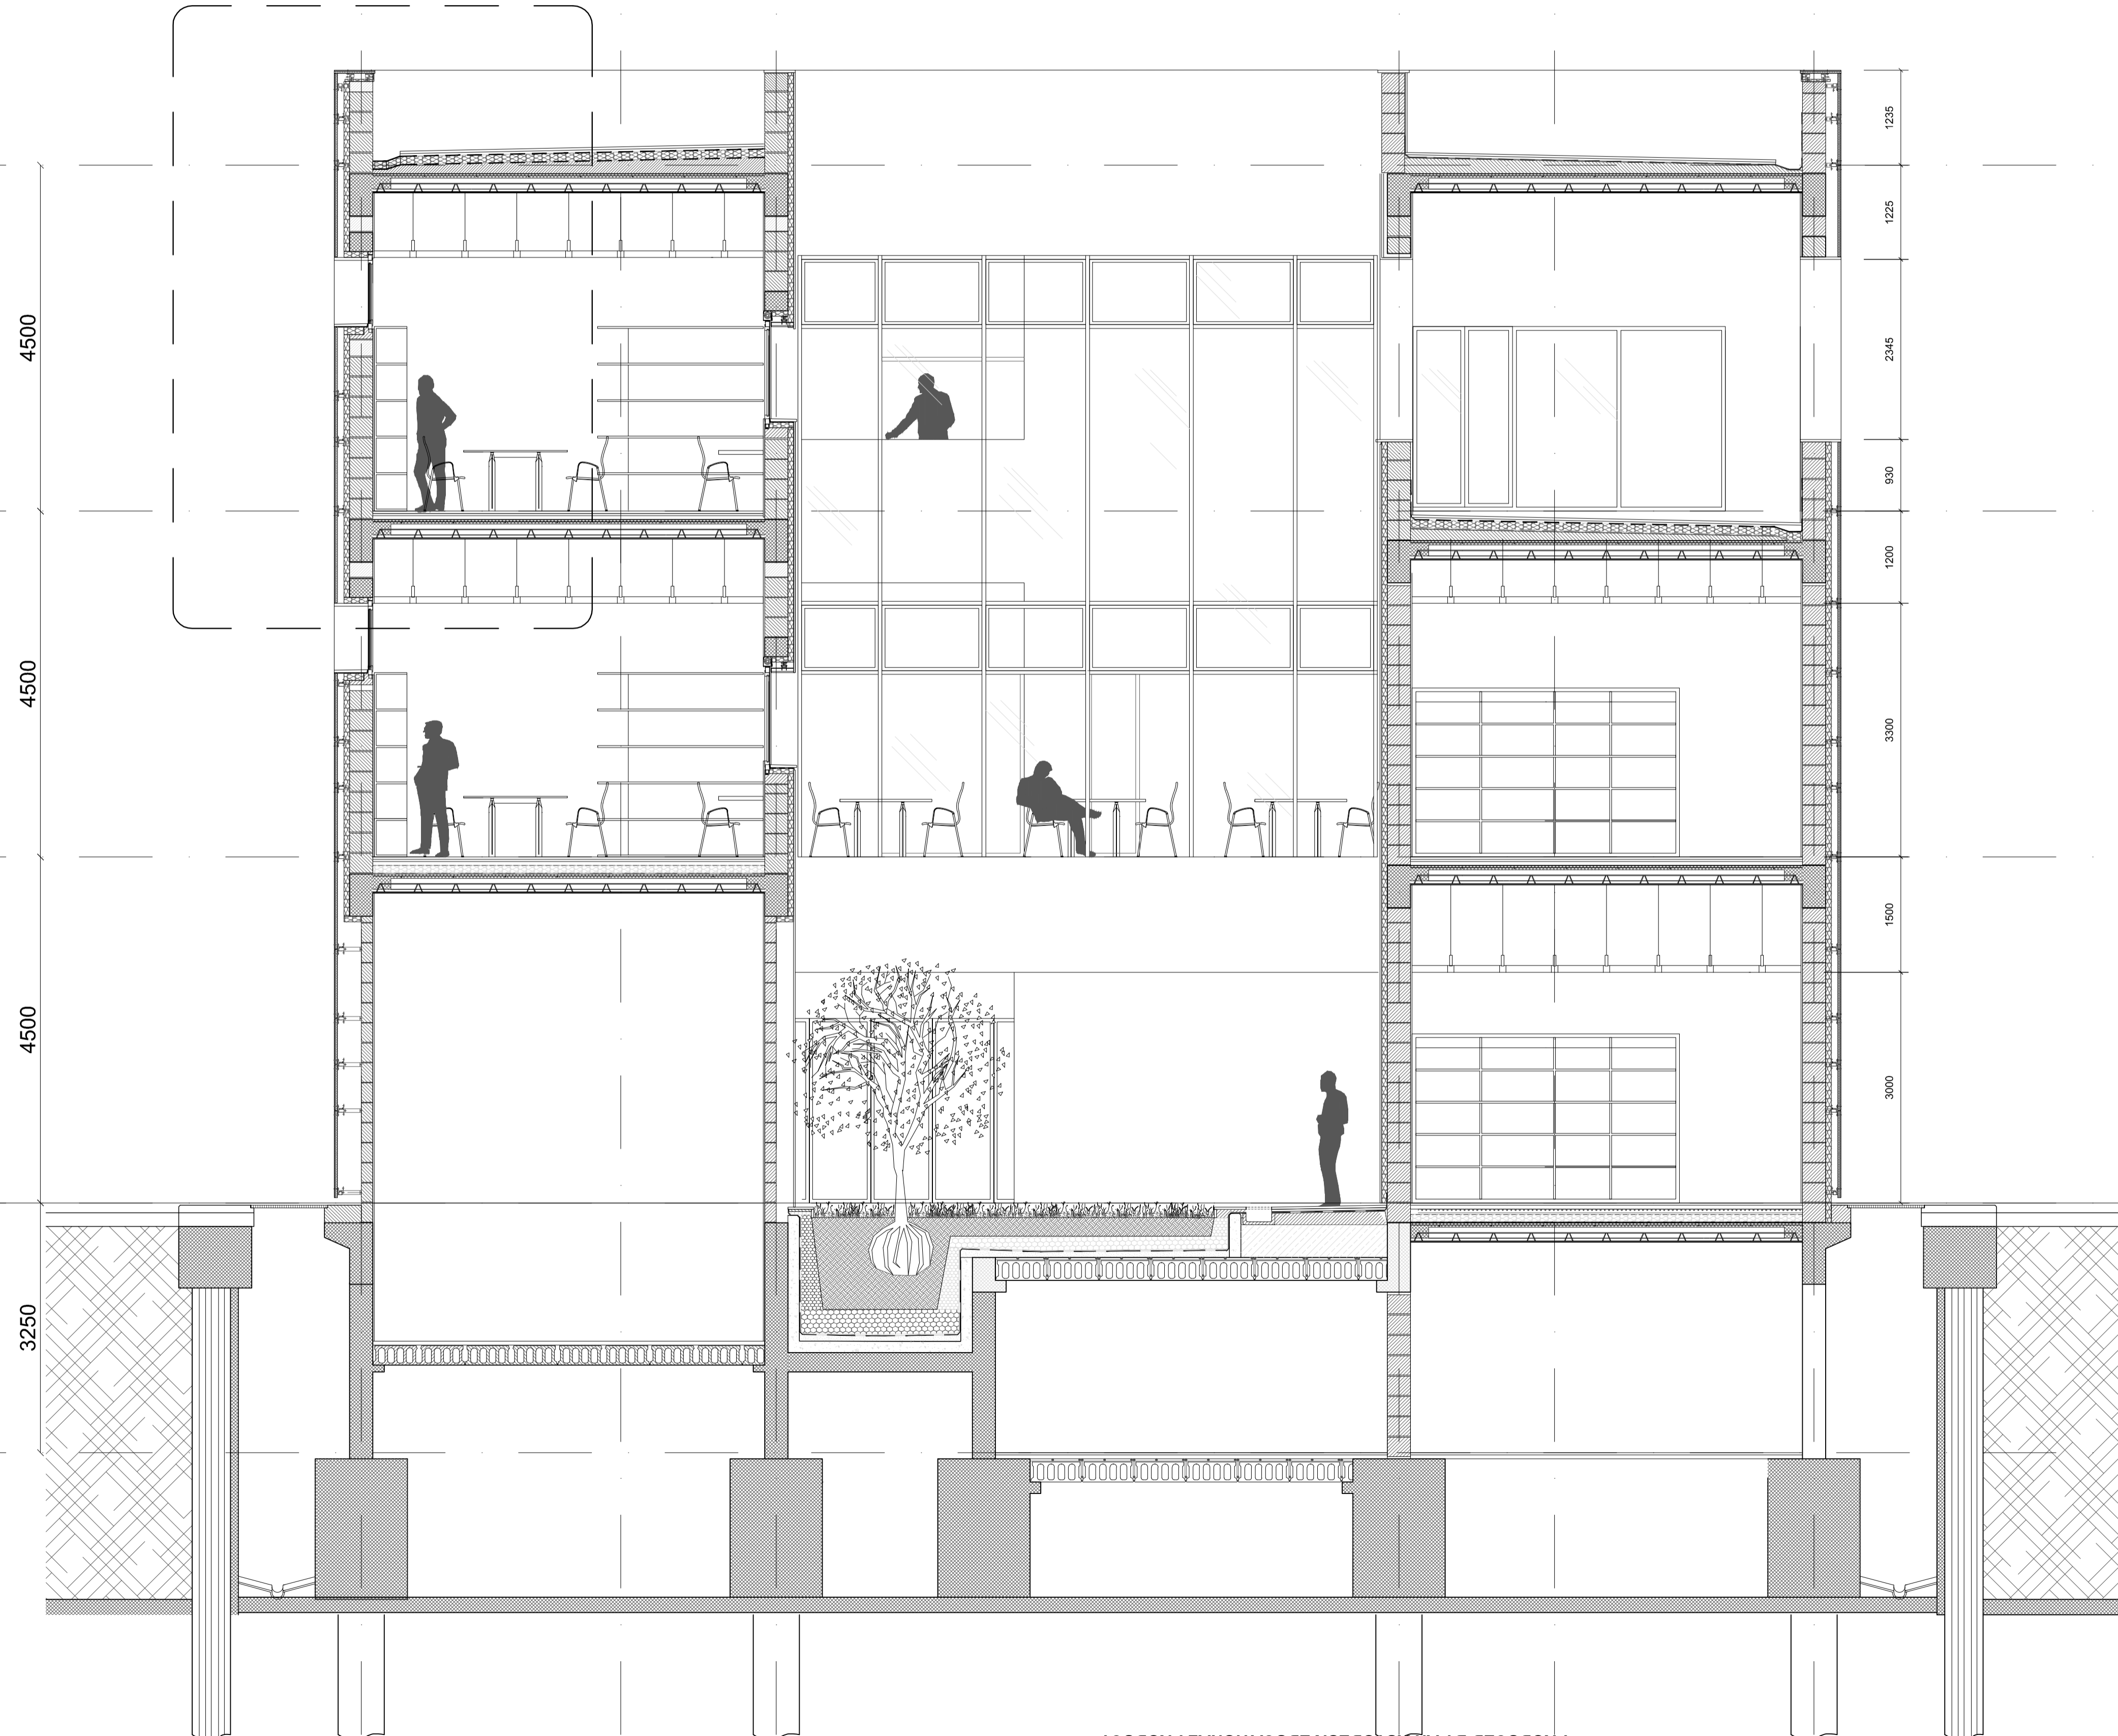

Dett 1 scala 1:20